

QTY: **00**      0 AS SHOWN  
 0 MIRRORED

# "The Woman's Dream" by Lazy Lee®

Price - \$3250 Each

Delivered all across US

Finish - White, Plywood Core

Contact - 647 740 3668

Email - [sales@reliableclosets.com](mailto:sales@reliableclosets.com)




Reliable  
 Closets

CLIENT:  
 -  
 PROJECT #:  
 -


**COMPONENT  
 DRAWING**

P.M.: -      REV:  
 DRAWN BY: -      **wg**  
 SHEET: C1 OF -


CAD DRAWING TITLE:  
 SHOE SPINNER-38.25x29.5-7.75-V1.  
 PAGE TITLE:  
 CONTROL

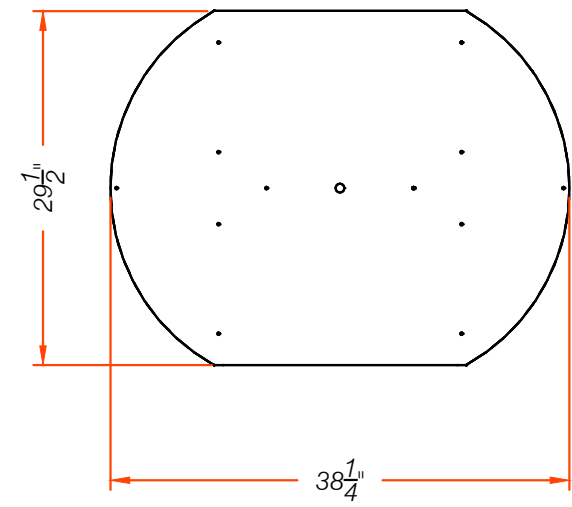


PLAN VIEW  
 SCALE: 3/4" = 1'-0"

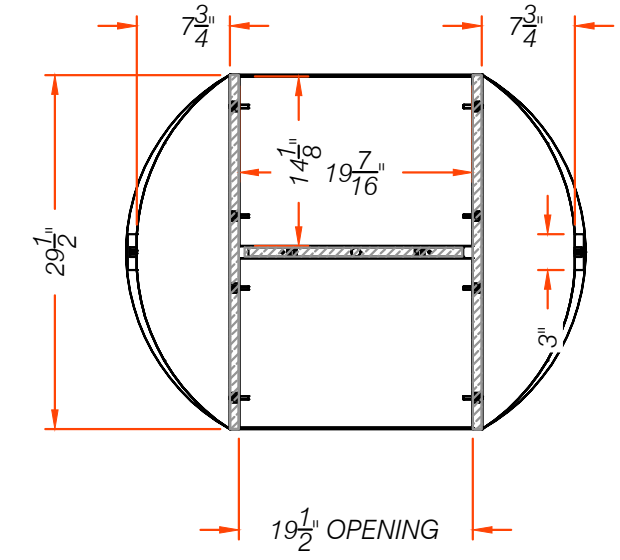


**A** SECTION VIEW  
 SCALE: 3/4" = 1'-0"

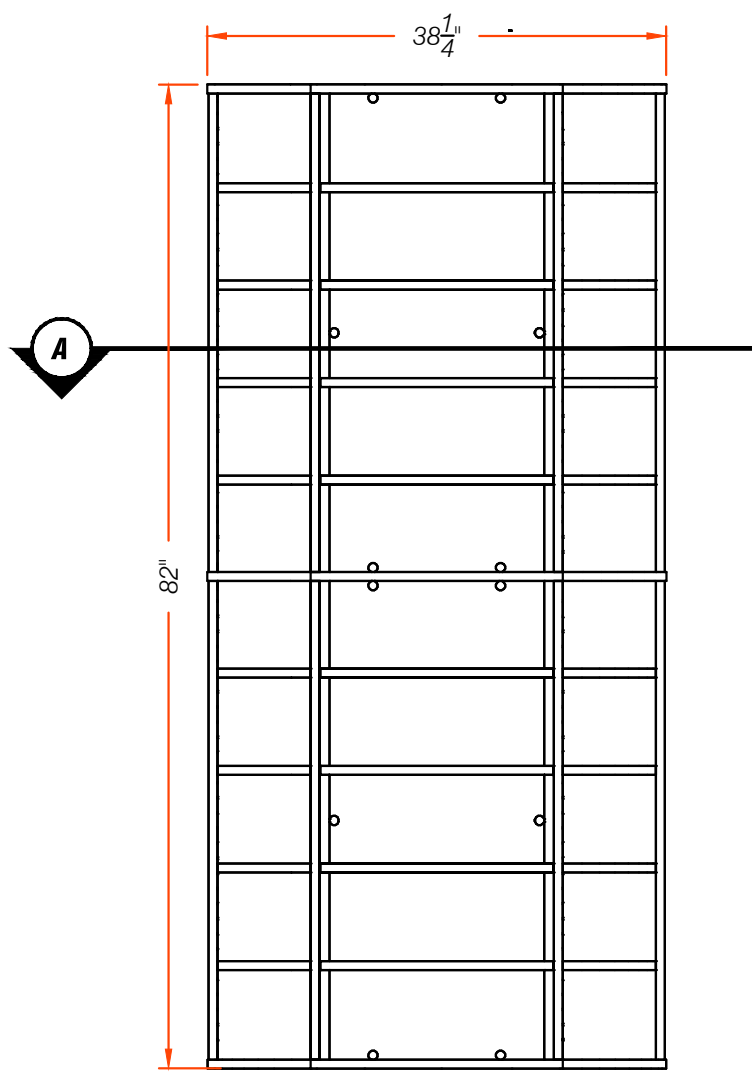

FRONT ELEVATION  
 SCALE: 3/4" = 1'-0"

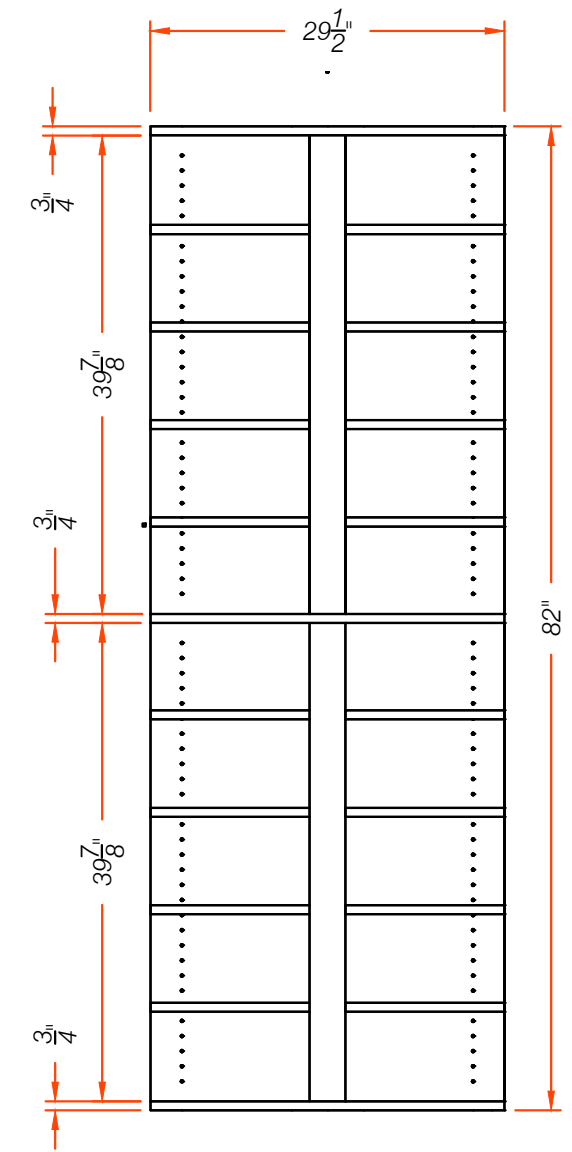

SIDE ELEVATION  
 SCALE: 3/4" = 1'-0"

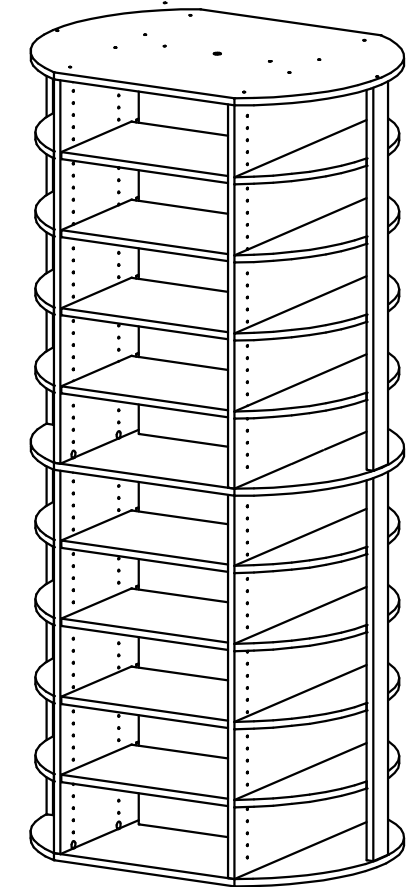

ISOMETRIC

E:\12 - WORK\12-V1\1\@obs\_2024\SHOE SPINNER-38.25x29.5-7.75-V1.dwg, 3/19/2025 9:46 AM, Aaravith Anil