


“The Woman’s Dream”
by Lazy Lee®

Price - \$3750 Each


Delivered all across US

Finish - White, Plywood Core

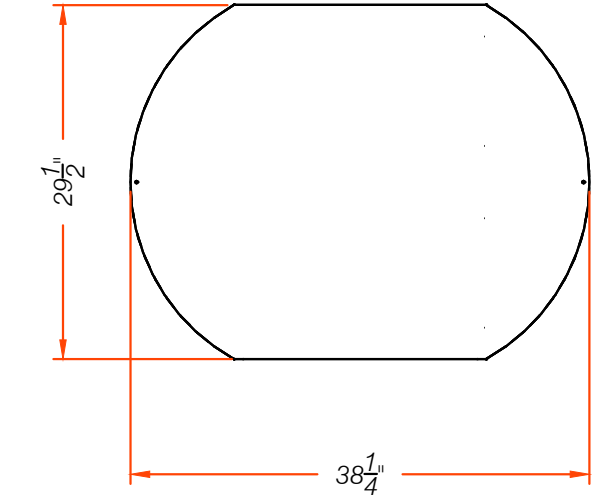


PLAN VIEW

SCALE: 3/4" = 1'-0"

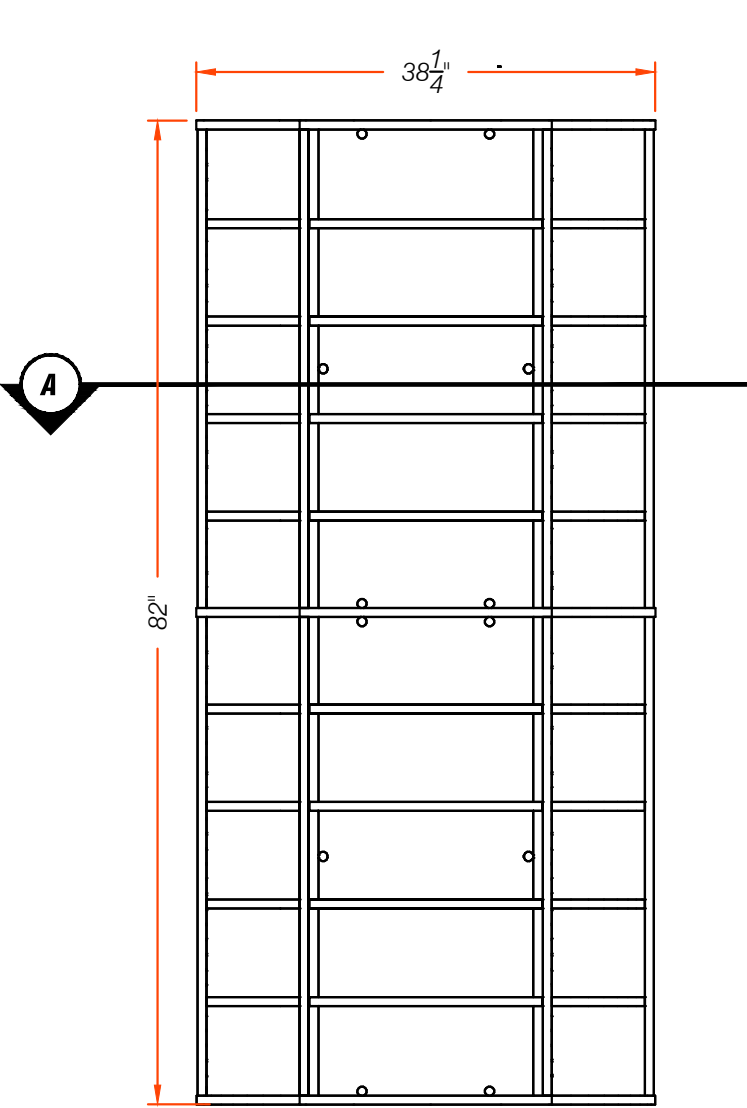


FRONT ELEVATION

SCALE: 3/4" = 1'-0"

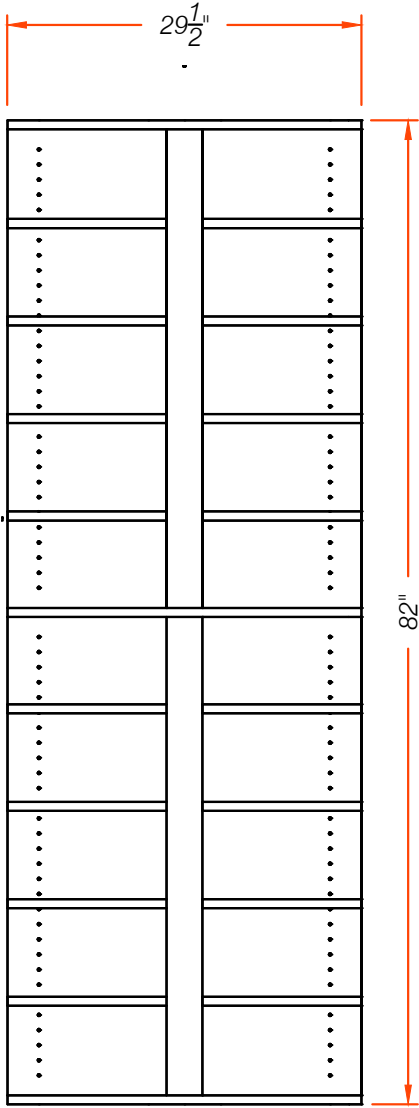

SIDE ELEVATION

SCALE: 3/4" = 1'-0"

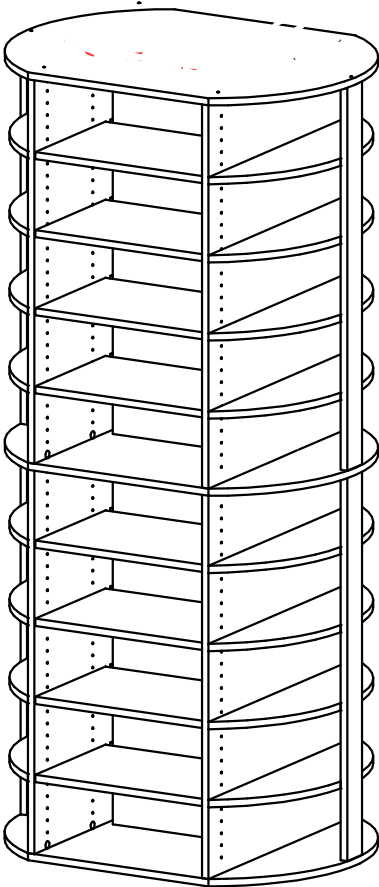

ISOMETRIC

CLIENT:
-

PROJECT #:
-

COMPONENT
DRAWING

P.M.: -
DRAWN BY: -
SHEET: C1 OF -

REV:
wg

CAD DRAWING TITLE:
SHOE SPINNER-38.25x29.5-7.75-V1.

PAGE TITLE:
CONTROL